


16.380											
2.330	0.115	2.225	0.115	2.825	0.240	3.665	0.115	1.380	0.115	2.415	0.430
4.670		0.115	1.390	0.115	1.320	0.240	2.460	0.115	1.100	0.115	0.430
4.130		0.115	3.365		0.240	3.665		0.115	3.890		0.430
Terrasse	2.010	1.990	2.010	1.610	2.010	1.980	2.010	1.980	2.010	1.375	
	2.31		2.31		2.31		2.31		2.31		

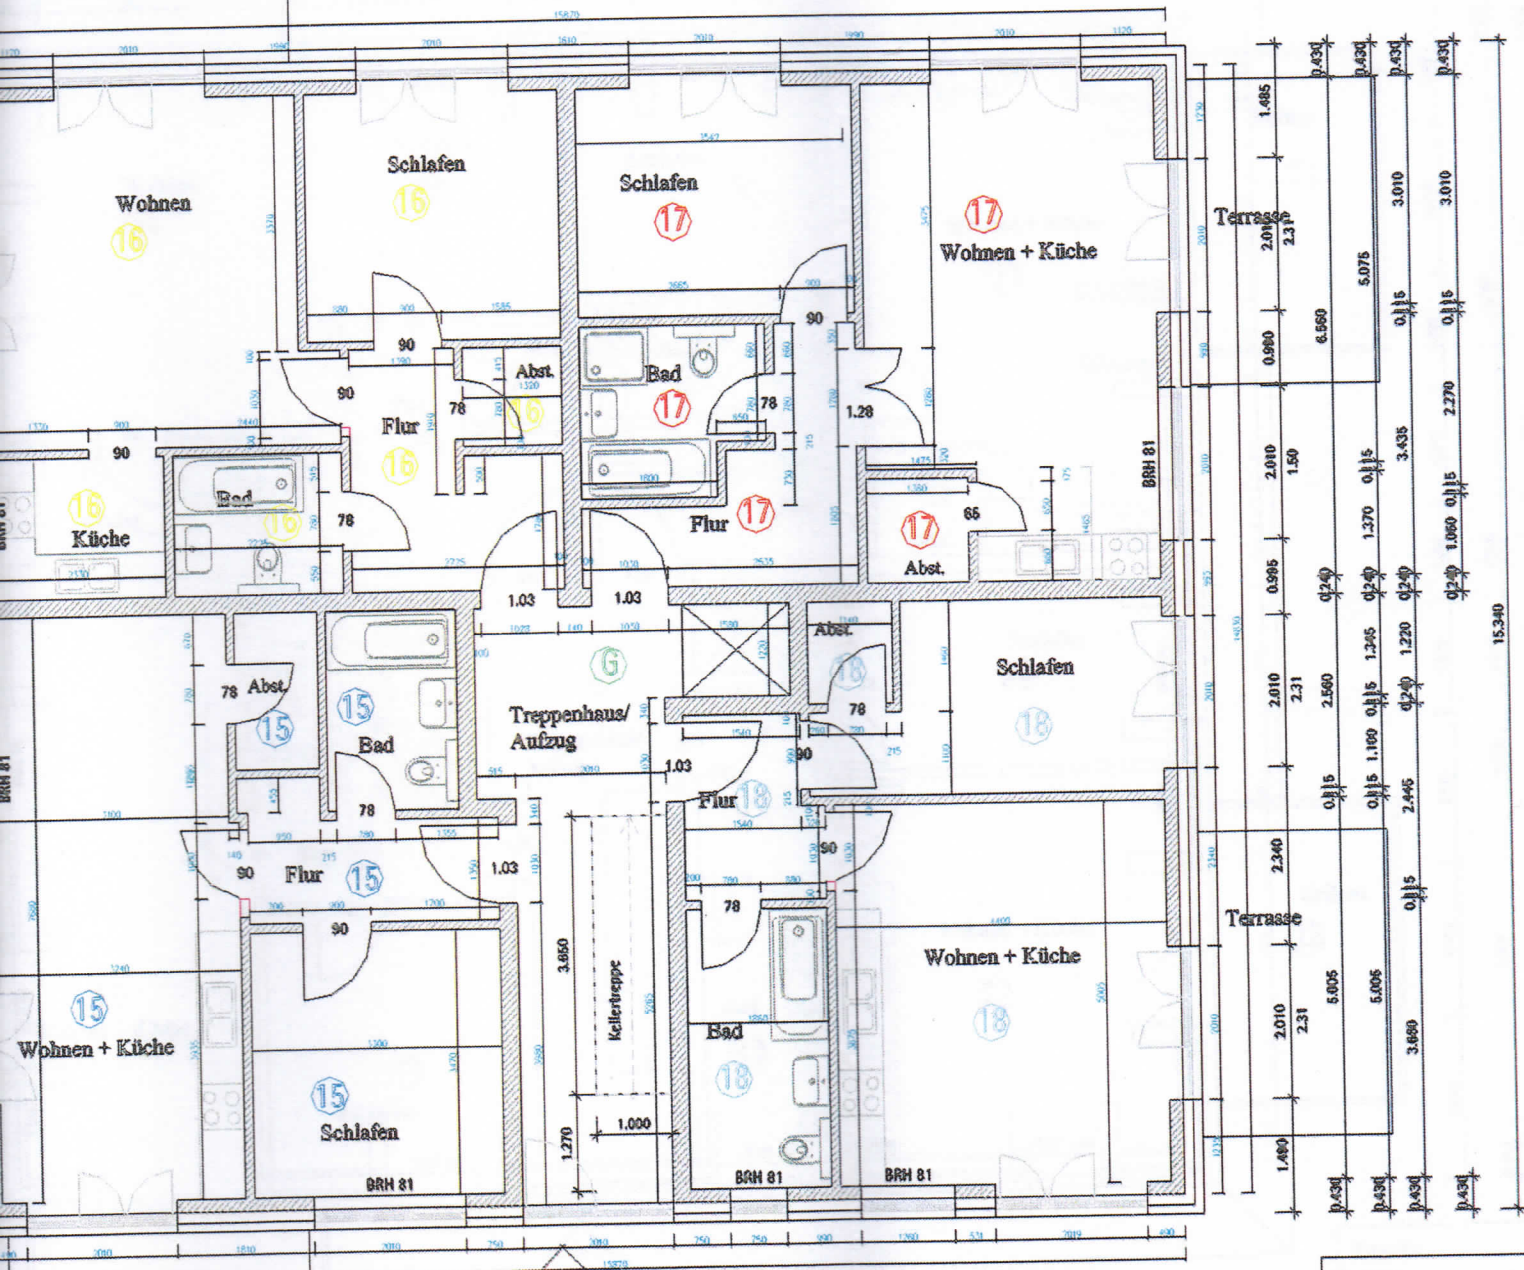

Terrasse											
2.010	1.910	2.010	0.750	2.010	0.750	0.750	0.990	1.260	2.550	0.745	
2.31		1.50		2.31		1.50		1.50	2.31		
3.240	0.115	3.300	0.240	2.010	0.240	1.860	0.115	4.400		0.430	
3.100	0.115	1.090	0.115	1.720	0.240	2.525	0.240	1.540	0.115	4.720	0.430
3.100	0.115	1.090	0.115	1.720	0.240	4.180	0.240	1.140	0.115	3.465	0.430

Projekt:  
NEUBAU EINES

H.H. Bau GmbH  
 Saarbrückenstraße 38  
 24114 Kiel  
 Telefon +49 431 670799-0  
 Telefax +49 431 670799-205  
 E-Mail info@hense-hausbau.  
 Internet www.hense-hausbau.